HAMLET GATE



A collection of 24 beautifully crafted new apartments located in the heart of East Finchley

www.hamletgate.co.uk





THE DEVELOPMENT HAMLET GATE



CGIS ARE ILLUSTRATIVE AND MAY BE SUBJECT TO CHANGES.



PRIVATE BALCONIES &
TERRACES SELECTED APARTMENTS

WOOD EFFECT ITALIAN PORCELAIN TILES IN KITCHENS & LIVING ROOM

BESPOKE LUXURY GERMAN KITCHENS

LUXURY CARPETS IN BEDROOMS

ITALIAN PORCELAIN TILES IN BATHROOMS

UNDERFLOOR HEATING THROUGHOUT

MVHR FRESH AIR & HEAT RECOVERY SYSTEM



Comfort & Convenience

Hamlet Gate is a new state-of-the-art complex in East Finchley, bordering Highgate and within easy access of Muswell Hill.

A superb collection of twenty four 1, 2 & 3 bedroom luxury apartments situated in a prime location on the High Road, making grabbing a coffee or a bite to eat after work in one of the local eateries a breeze.

For convenience and connectivity you can be at East Finchley underground station in less than one minute on foot, with Hamlet Gate being situated just across the street from the station. Relax in a beautiful space you can call home within this peaceful new development.

Connectivity

Whilst being well positioned for relaxation and lazy weekends, East Finchley station is just a short stroll from the development so you can easily access all of the capital's vibrancy, culture and education in minutes.

King's Cross, Euston and all of London's transport network is only a few stops from East Finchley station. The quiet, leafy areas of Muswell Hill, Crouch End and Highgate are just a short trip away from Hamlet Gate offering a large open parks and a myriad of independent shops.

EAST FINCHLEY STATION

CROUCH HILL OVERGROUND

Directly Opposite 17 min

17 minute cycle

Destinations Tube times

CAMDEN TOWN

LEICESTER SQUARE

14 minutes

17 minutes

19 minutes

23 minutes

SOHO

KING'S CROSS

BANK 26 minutes

26 minutes

COVENT GARDEN

OXFORD CIRCUS

27 minutes

VICTORIA
29 minutes

BOND STREET

31 minutes

LIVERPOOL STREET

31 minutes


SHOREDITCH

35 minutes

LUTON AIRPORT

43 minutes

Journey times from TFL.com and Google.com

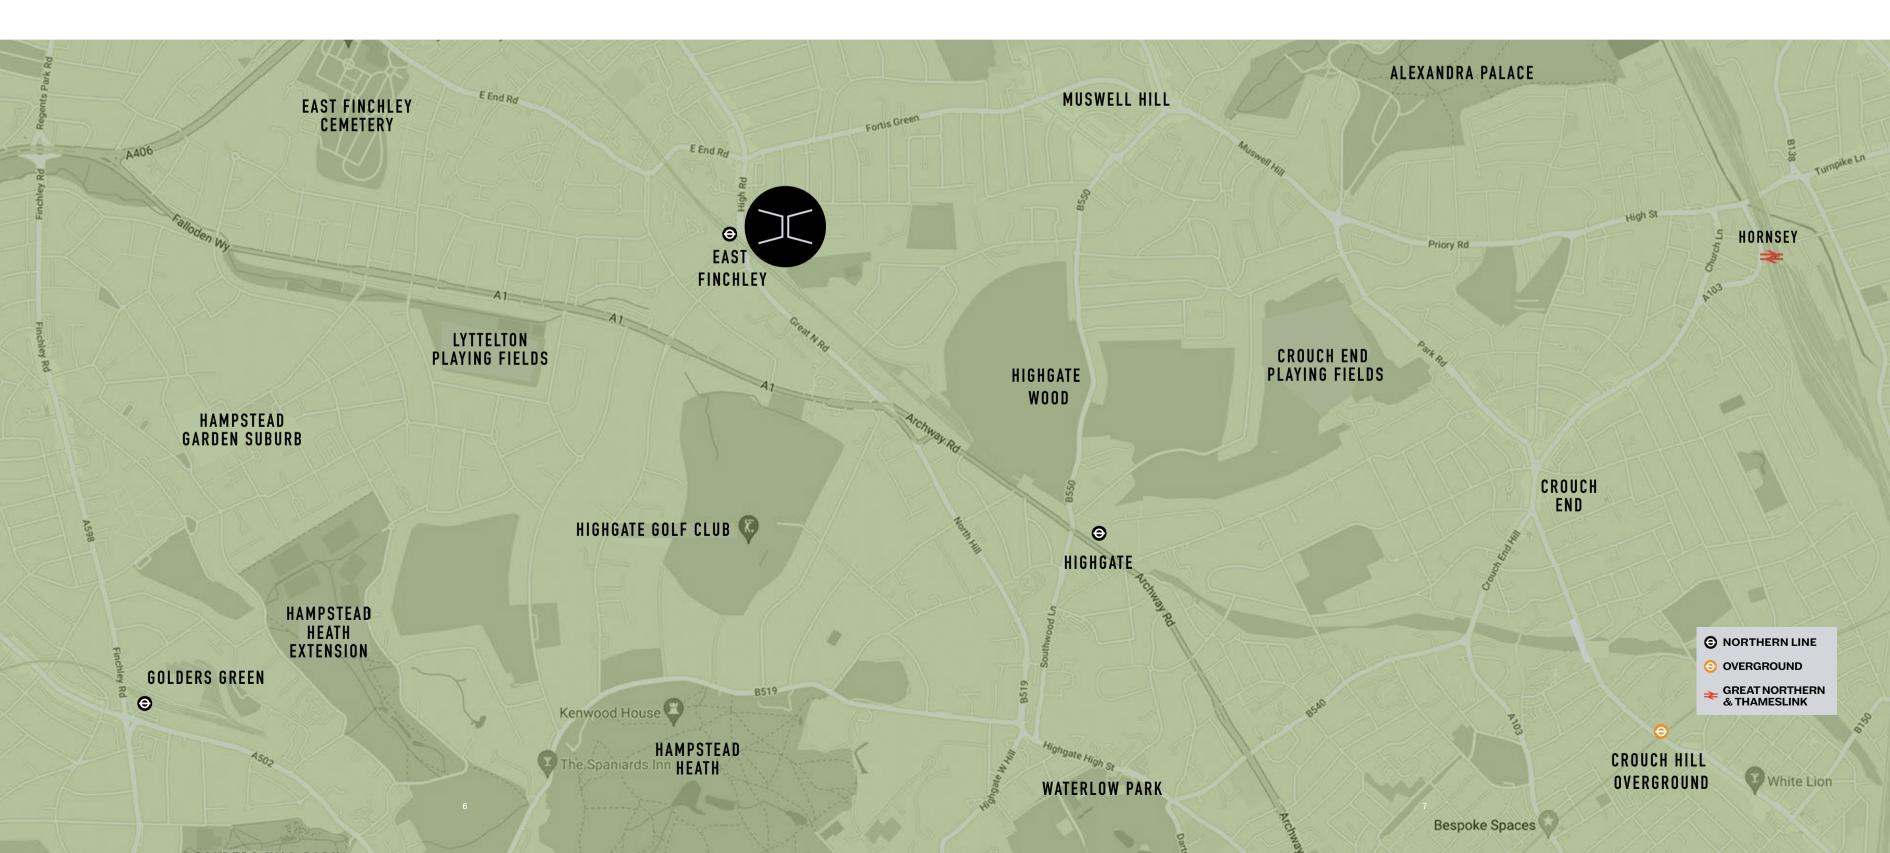

THE NEIGHBOURHOOD HAMLET GATE

The City -On Your Doorstep

East Finchley and its surrounding areas are rapidly developing neighbourhoods, supported by excellent transport links, a vast array of local amenities, and great access to public open spaces. The wider area is predominantly characterised by traditional Victorian and Edwardian family homes, while the High Road is the commercial hub of the area.

The High Road is home to many fantastic restaurants and bars as well as independent shops and other delights. It is a really great place to live, shop, eat and drink. The development also lies close to the affluent areas of Highgate, Muswell Hill and Crouch End, all of which offer a further array of cafés, bars and green open spaces. The historic Hampstead Garden Suburb is close by, as well as London's prestigious Billionaire's Row, The Bishops Avenue, just a three-minute walk from the development. There's so much to do and explore in this exciting part of the capital.

HIGHGATE 9 minute walk ALEXANDRA PALACE 9 minute cycle

MUSWELL HILL 11 minute walk

CROUCH END 10 minute cycle



SUNSET FROM ALEXANDRA PALACE



CROUCH END



KENWOOD HOUSE IN HAMPSTEAD HEATH (TOP)





Top Class Education

London hosts some of the world's most prestigious educational institutions. Courses span across every sector; from the Arts, through Economics and Politics to world leading Medicine.

LONDON UNIVERSITIES

Barts & The London School of Medicine & Dentistry Birkbeck University Brunel University Central St. Martin's College of Art and Design City University London Goldsmiths University Imperial College London Institute of Education King's College London Kingston University London School of Economics and Political Science

London South Bank University Middlesex University Queen Mary University Roehampton University Royal Academy of Music Royal College of Music SOAS University Trinity Laban Conservatoire of Music and Dance University College London University of East London University of Greenwich University of Westminster

THE NEIGHBOURHOOD HAMLET GATE

Delis, Cafés & Restaurants

Within walking distance there is a range of restaurants offering Italian, Moroccan and Greek food alongside local gastropubs and artisan coffee shops. Similarly, the surrounding areas of Highgate, Crouch End and Muswell Hill offer a range of restaurants for dining out, alongside charming independent shops and cafés.



1 minute walk

NEW LOCAL CAFÉ

2 minute walk

THE BALD FACED STAG

3 minute walk

OLD WHITE LION PUB

3 minute walk

CAMPBELL & SYME CAFÉ

4 minute walk

COFFEE BANK LONDON

5 minute walk

GENZO GREEK RESTAURANT

9 minute walk

OASIS RESTAURANT & SHISHA LOUNGE

1 0

12 minute walk

IL PICCOLO VILLAGGIO

15 minute walk







On Your Doorstep

The Phoenix is one of the oldest cinemas in the UK that is still in operation, dating back to 1910. Being an independent cinema, the Phoenix screens independent and foreign films in its historic theatres.

PHOENIX CINEMA

2 minute walk

BLACK GULL BOOKS

7 minute walk

ALAN'S RECORDS

10 minute walk

CLISSOLD ARMS

10 minute walk

FINCHLEY LIDO

13 minute bus journey

HOLLYWOOD BOWL

13 minute bus journey

Local Greenery

Right on the doorstep of Hamlet Gate, Cherry Tree Wood offers quiet woodland and grassland as well as tennis courts and a park café.

CHERRY TREE WOOD

4 minute walk

COLDFALL WOODS

14 minute walk

HIGHGATE WOODS

15 minute walk

ALEXANDRA PALACE

25 minute walk

HAMPSTEAD HEATH

29 minute walk

Keeping Fit

Closer to the development smaller local gyms are within walking distance. If larger gyms are the preference, there are multiple PureGyms and other larger companies in the surrounding areas.

YOGALOGY YOGA STUDIO

3 minute walk

PILATES NATION

12 minute walk

MUSWELL HILL CLUB 13 minute walk

THE FITNESS PLACE 13 minute walk

FJ FITNESS

15 minute walk

CYCLUB

18 minute walk



PHOENIX CINEMA

SPECIFICATION HAMLET GATE

FEEL ARCTIC WHITE KITCHEN













Specification

KITCHENS

- Bespoke German kitchen Nolte Feel True Handleless Range
- Soft matt finish
- Choice of four colours: Feel arctic white, Feel quartz grey, Feel sahara, Feel lava
- Quartz worktop
- Siemens kitchen appliances throughout
- Spot light option included for different ambiance

BEDROOMS

- Fitted with luxury carpet
- LED lighting with dimmers

BATHROOMS

- Carefully curated matt black taps and mixers
- Silver grain white and Ceppo di Gré grey rectified Italian porcelain tiles
- Baths/showers have a glazed screen and thermostatic controls
- Bathrooms fitted with vanity unit, feature lighting and a mirror cabinet
- Heated towel rail
- Low voltage two-pin power outlet

HEATING

- Gas underfloor heating throughout
- MVHR fresh air & heat recovery system

FLOOR FINISHES

- Feature wood effect Italian porcelain tiles in reception and hallway
- Italian porcelain tiles in the bathrooms and en suites
- Luxury carpets in all bedrooms

OUTSIDE SPACE

- Communal garden and roof terrace
- Private balconies or terraces have external lighting

INTERNAL

- High end sockets and switches
- USB sockets where applicable
- Telephone outlet sockets
- · Connection points ready for media, data and terrestrial television

BUILDING LEASE & WARRANTY

- Leasehold
- 125 year lease
- 1 year developer warranty
- 10-year building warranty provided by build-zone: www.build-zone.com

MAIN ENTRANCE & COMMON **AREAS**

- Three lifts in the development
- Common areas lit by movement sensor lighting
- Video entry system
- · Secure cycle parking
- Bin storage

SECURITY

- Colour video door entry system in apartments
- CCTV system covering main entrance and communals
- Fire-rated doors throughout
- Fully integrated smoke detectors and fire alarm system in every apartment

Specifications may vary during build and according to availability. All details contained within the sales information are correct at the time of production. However, in the interest of continuous improvement and to meet market conditions the builder reserves the right to modify plans, exteriors, specification and products without notice or obligation. Actual usable floorspace may vary from stated floor area, any CGIs depicted are an artist's concept of the completed building and/or its interiors only. The content within these particulars may not be current and can change at any time without notice.

1 3 1 2


BLOCK A FLAT 1

90 som / 969 soft 2 Bedrooms 2 Bathrooms



Iotai	969 sqft
Total	90 sqm
Bedroom 2	5.2 × 2.9 m
Bedroom 1	4.6 × 3.0 m
Lountge/Dining/Kitchen	7.7 × 5.5 m



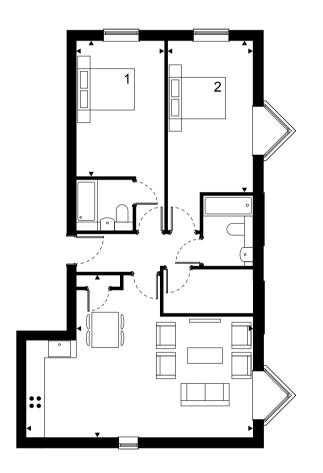




All measurements are approximate and are taken at maximum widths and lengths of rooms. Plans are drawn to scale at a design phase and may vary during build. Kitchen and wardrobe sizes and layouts may differ to those shown. Furniture layouts are indicative only (where they appear). All total sqft and sqm are gross measurements. Window styles and positions may vary. Floorplans are not to scale.


BLOCK A FLAT 2

52.4 sqm / 564 sqft 1 Bedroom 1 Bathroom

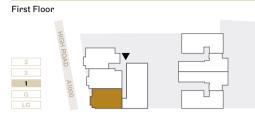

Lounge/Dining/Kitchen	8.7 × 3.0 m
Bedroom 1	5.1 × 2.8 m
Total	52.4 sqm
	564 sqft



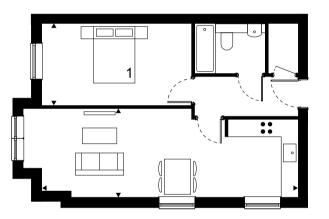




BLOCK A

FLAT 3


 \bigvee

55.7 sqm / 600 sqft 1 Bedroom 1 Bathroom

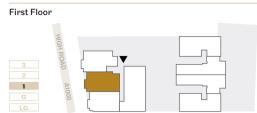

Lounge/Dining/Kitchen	9.7 × 3.0 m
Bedroom 1	4.8 × 2.8 m
Total	55.7 sgm
Iotai	•
	600 sqft



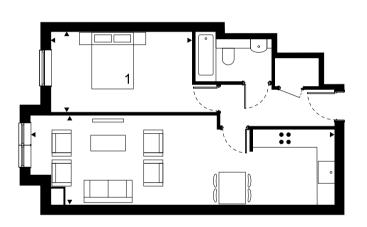




51.9 sqm / 559 sqft 1 Bedroom 1 Bathroom



Lounge/Dining/Kitchen	7.3 × 3.1 m
Bedroom 1	6.2 × 2.7 m
Total	51.9 sqm



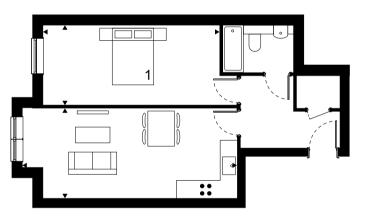








BLOCK A FLAT 5

92.6 sqm / 997 sqft 2 Bedrooms 2 Bathrooms




iotai	92.6 sqm 997 sqft
Total	00.6
Bedroom 2	5.2 × 2.9 m
Bedroom 1	4.7 × 3.0 m
Lounge/Dining/Kitchen	7.7 × 5.5 m



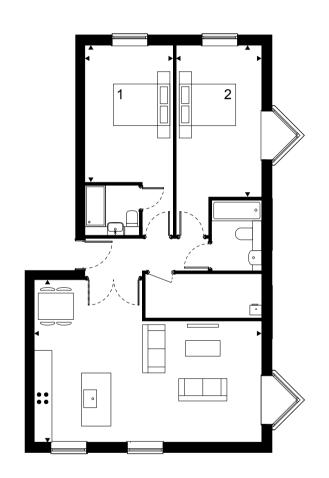




76 sqm / 818 sqft 2 Bedrooms 2 Bathrooms

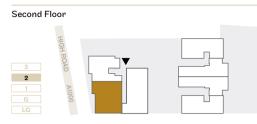

|--|



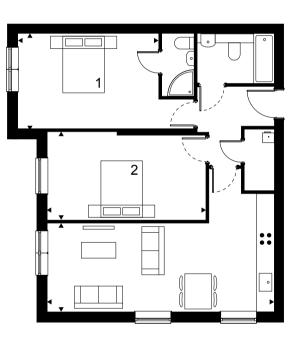



All measurements are approximate and are taken at maximum widths and lengths of rooms. Plans are drawn to scale at a design phase and may vary during build. Kitchen and wardrobe sizes and layouts may differ to those shown. Furniture layouts are indicative only (where they appear). All total sqft and sqm are gross measurements. Window styles and positions may vary. Floorplans are not to scale.




All measurements are approximate and are taken at maximum widths and lengths of rooms. Plans are drawn to scale at a design phase and may vary during build. Kitchen and wardrobe sizes and layouts may differ to those shown. Furniture layouts are indicative only (where they appear). All total sqft and sqm are gross measurements. Window styles and positions may vary. Floorplans are not to scale.

BLOCK A


FLAT 7

55.6 sqm / 598 sqft 1 Bedroom 1 Bathroom

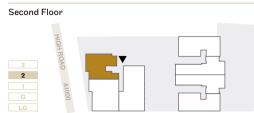


Lounge/Dining/Kitchen	6.7 × 4.8 m
Bedroom 1	6.7 × 2.5 m
Total	55.6 sqm
	598 sqft



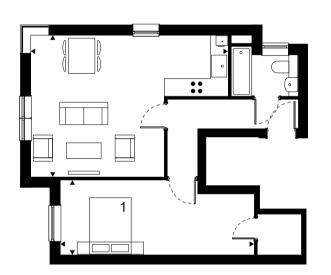




83.6 sqm / 900 sqft 2 Bedrooms 2 Bathrooms

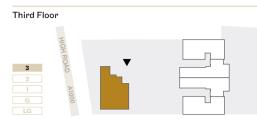

Lounge/Dining/Kitchen	7.3 × 4.6 m
Bedroom 1	5.4 × 4.6 m
Bedroom 2	3.8 × 3.1 m
Study	2.3 × 2.1 m
Total	83.6 sqm
	900 sqft



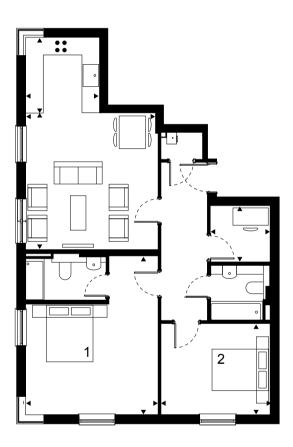



All measurements are approximate and are taken at maximum widths and lengths of rooms. Plans are drawn to scale at a design phase and may vary during build. Kitchen and wardrobe sizes and layouts may differ to those shown. Furniture layouts are indicative only (where they appear). All total sqft and sqm are gross measurements. Window styles and positions may vary. Floorplans are not to scale.



All measurements are approximate and are taken at maximum widths and lengths of rooms. Plans are drawn to scale at a design phase and may vary during build. Kitchen and wardrobe sizes and layouts may differ to those shown. Furniture layouts are indicative only (where they appear). All total sqft and sqm are gross measurements. Window styles and positions may vary. Floorplans are not to scale.


BLOCK B FLAT 1

78.6 SQM / 846 SQFT 2 Bedrooms 1 Bathroom 1 Lightwell




Total	78.6 sqm
Lightwell	14.1 sqm
Bedroom 2	5.4 × 2.7 m
Bedroom 1	4.6 × 3.1 m
Lounge/Dining/Kitchen	5.5 × 5.4 m



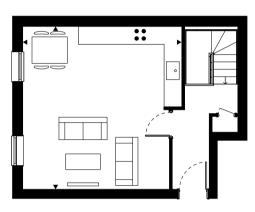


Ground Floor

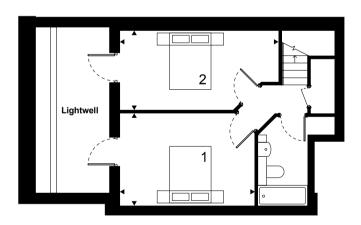

Lower Ground Floor




66 SQM / 710 SQFT
2 Bedrooms
1 Bathroom
1 Lightwell

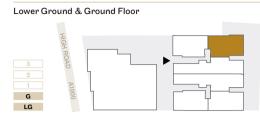


Lounge/Dining/Kitchen	5.5 × 3.9 m
Bedroom 1	4.3 × 2.6 m
Bedroom 2	3.6 × 3.2 m
Lightwell	22.7 sqm
Total	66 sqm
	710 sqft



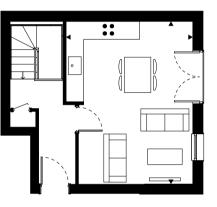

Ground Floor

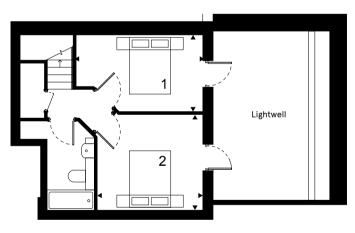

Lower Ground Floor



All measurements are approximate and are taken at maximum widths and lengths of rooms. Plans are drawn to scale at a design phase and may vary during build. Kitchen and wardrobe sizes and layouts may differ to those shown. Furniture layouts are indicative only (where they appear). All total sqft and sqm are gross measurements. Window styles and positions may vary. Floorplans are not to scale.




All measurements are approximate and are taken at maximum widths and lengths of rooms. Plans are drawn to scale at a design phase and may vary during build. Kitchen and wardrobe sizes and layouts may differ to those shown. Furniture layouts are indicative only (where they appear). All total sqft and sqm are gross measurements. Window styles and positions may vary. Floorplans are not to scale.

BLOCK B FLAT 3

107.7 som / 1,159 soft 3 Bedrooms 3 Bathrooms 2 Lightwells


HAMLET GATE

www.hamletgate.co.uk

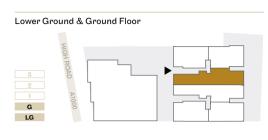

Total	107.7 sqm 1,159 sqft
	107.7
Lightwell 2 (Rear)	15.8 sqm
, ,	•
Lightwell 1 (Front)	4.2 sgm
Bedroom 3	4.3 × 2.8 m
Bedroom 2	6.8 × 2.8 m
Bedroom 1	6.0 × 3.2 m
Lounge/Dining/Kitchen	6.9 × 3.8 m



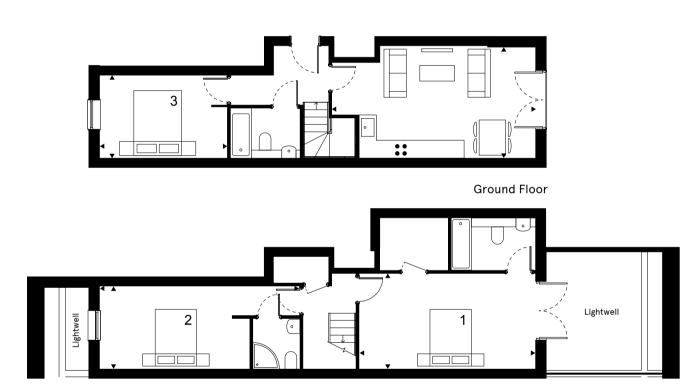








63.8 sqm / 687 sqft 2 Bedrooms 1 Bathroom



Total	63.8 sqm
Bedroom 2	4.7 × 2.7 m
Bedroom 1	4.7 × 2.8 m
Lounge/Dining/Kitchen	5.5 × 4.8 m



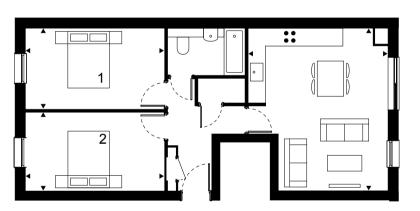




All measurements are approximate and are taken at maximum widths and lengths of rooms. Plans are drawn to scale at a design phase and may vary during build. Kitchen and wardrobe sizes and layouts may differ to those shown. Furniture layouts are indicative only (where they appear). All total sqft and sqm are gross measurements. Window styles and positions may vary. Floorplans are not to scale.


BLOCK B FLAT 5

53.5 som / 576 soft 1 Bedroom 1 Bathroom

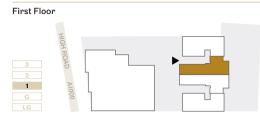

Lounge/Dining/Kitchen	5.7 × 4.9 m
Bedroom 1	5.7 × 2.8 m
Total	53.5 sqm
	576 sqft




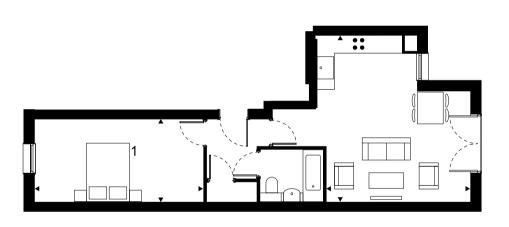

2 6




63.8 sqm / 687 sqft 2 Bedrooms 1 Bathroom 1 WC

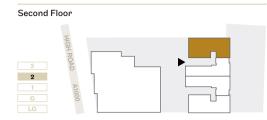

Bedroom 2 4.7 × 2.		
D	3edroom 2	4.7 × 2.6 r
		47.00
Bedroom 1 4.7 x 2.	Bedroom 1	4.7 x 2.8 r



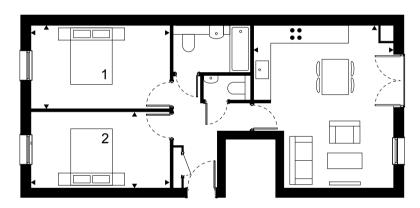

2 7



All measurements are approximate and are taken at maximum widths and lengths of rooms. Plans are drawn to scale at a design phase and may vary during build. Kitchen and wardrobe sizes and layouts may differ to those shown. Furniture layouts are indicative only (where they appear). All total sqft and sqm are gross measurements. Window styles and positions may vary. Floorplans are not to scale.



BLOCK B


FLAT 7

47.8 som / 515 soft 1 Bedroom 1 Bathroom



Lounge/Dining/Kitchen	5.7 × 3.8 m
Bedroom 1	5.3 × 2.8 m
Total	47.8 sqm
	515 sqft




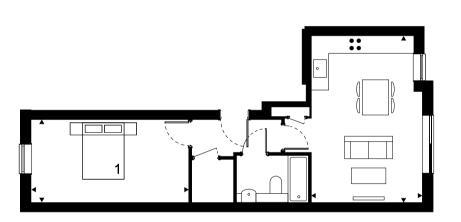

2 8




76.5 SQM / 823 SQFT
2 Bedrooms
1 Bathroom
1 WC
1 Terrace

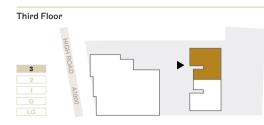

Lounge/Dining/Kitchen	5.5 × 5.0 m
Bedroom 1	3.9 × 2.7 m
Bedroom 2	3.7 × 3.0 m
Terrace	13.6 sqm
Total	76.5 sqm
	823 sqft



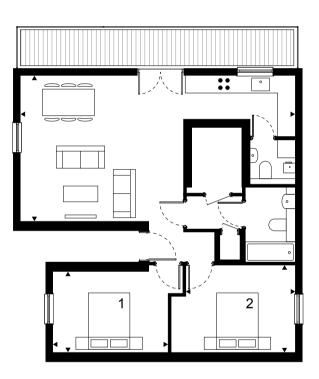

2 9




All measurements are approximate and are taken at maximum widths and lengths of rooms. Plans are drawn to scale at a design phase and may vary during build. Kitchen and wardrobe sizes and layouts may differ to those shown. Furniture layouts are indicative only (where they appear). All total sqft and sqm are gross measurements. Window styles and positions may vary. Floorplans are not to scale.




BLOCK B FLAT 9

108 SQM / 1,163 SQFT 3 Bedrooms 3 Bathrooms 2 Lightwells

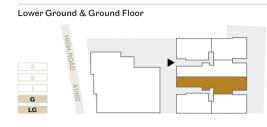

Lounge/Dining/Kitchen	6.9 × 3.8 m
Bedroom 1	6.0 × 3.2 m
Bedroom 2	6.8 × 2.8 m
Bedroom 3	4.3 × 2.8 m
Lightwell 1 (Front)	4.2 sqm
Lightwell 2 (Rear)	15.8 sqm
Total	108 sqm
	1,163 sqft

\bigwedge_{N}

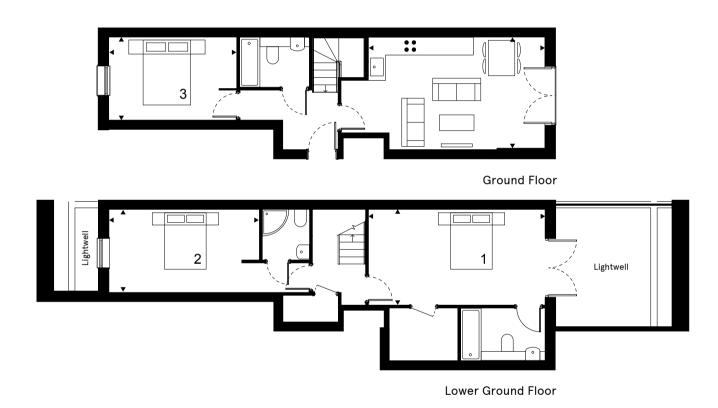




All measurements are approximate and are taken at maximum widths and lengths of rooms. Plans are drawn to scale at a design phase and may vary during build. Kitchen and wardrobe sizes and layouts may differ to those shown. Furniture layouts are indicative only (where they appear). All total sqft and sqm are gross measurements. Window styles and positions may vary. Floorplans are not to scale.


BLOCK B FLAT 10

57.5 SQM / 619 SQFT 2 Bedrooms 1 Bathroom 1 Lightwell

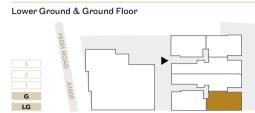


Total	57.5 sqm
Lightwell	19.5 sqm
Bedroom 2	4.3 × 1.9 m
Bedroom 1	3.6 × 3.2 m
Lounge/Dining/Kitchen	5.0 × 4.3 m



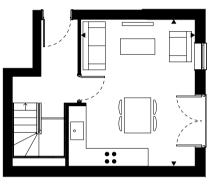

Ground Floor

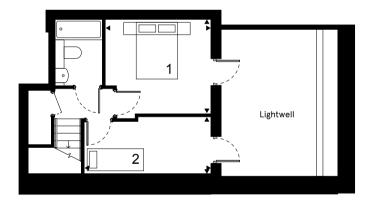

Lower Ground Floor



All measurements are approximate and are taken at maximum widths and lengths of rooms. Plans are drawn to scale at a design phase and may vary during build. Kitchen and wardrobe sizes and layouts may differ to those shown. Furniture layouts are indicative only (where they appear). All total sqft and sqm are gross measurements. Window styles and positions may vary. Floorplans are not to scale.

3 0

BLOCK B FLAT 11


68.9 sqm / **742** sqft 2 Bedrooms 1Bathroom 1 Lightwell

www.hamletgate.co.uk




Iotai	oo.9 sqm	
Total	68.9 sqm	
Lightwell	12.1 sqm	
Bedroom 2	4.6 × 2.8 m	
200.00	0	
Bedroom 1	5.4 × 2.4 m	
Lounge/Dining/Kitchen	5.4 × 5.0 m	



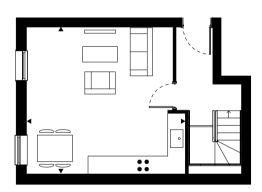

Ground Floor

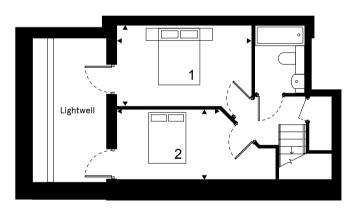


Lower Ground Floor



3 2


BLOCK B FLAT 12

53.5 sqm / **576** sqft 1 Bedroom 1 Bathroom

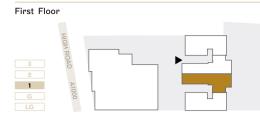

Lounge/Dining/Kitchen	5.7 × 4.9 m
Bedroom 1	5.7 × 2.8 m
 Total	53.5 sgm
	576 sqft



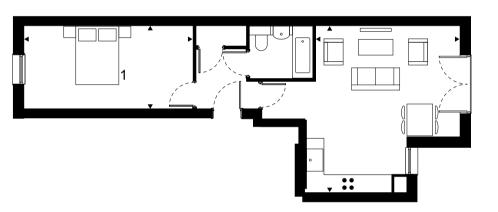




BLOCK B FLAT 13

57.9 som / 623 soft 2 Bedrooms 1 Bathroom 1 WC



Lounge/Dining/Kitchen	5.0 × 4.8 m
Bedroom 1	5.0 × 2.3 m
Bedroom 2	4.8 × 2.6 m
Total	57.9 sqm
	623 sqft



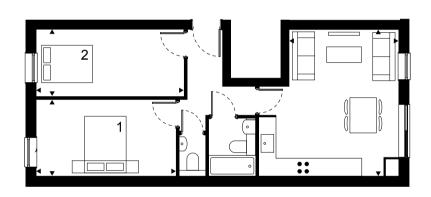




47.8 som / 515 soft 1 Bedroom 1 Bathroom



Lounge/Dining/Kitchen	5.7 × 3.8 m
Bedroom 1	5.3 × 2.8 m
Total	47.8 sqm
	515 sqft



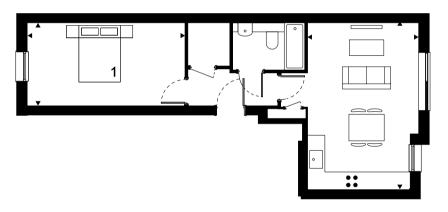




All measurements are approximate and are taken at maximum widths and lengths of rooms. Plans are drawn to scale at a design phase and may vary during build. Kitchen and wardrobe sizes and layouts may differ to those shown. Furniture layouts are indicative only (where they appear). All total sqft and sqm are gross measurements. Window styles and positions may vary. Floorplans are not to scale.




BLOCK B FLAT 15

57.9 som / 623 soft 2 Bedrooms 1 Bathroom 1 WC

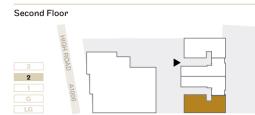


Bedroom 1	4.8 × 2.6 n
Bedroom 2	5.0 × 2.3 m
Total	57.9 sqm
	623 sqft



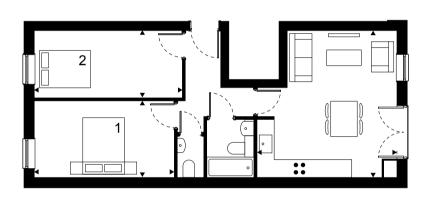


BLOCK B FLAT 16

76.5 som / 900 soft 2 Bedrooms 1 Bathroom 1 WC 1 Terrace

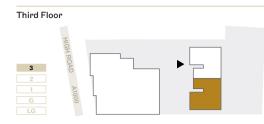

Lounge/Dining/Kitchen	5.5 × 5.0 m
Bedroom 1	3.9 × 2.7 m
Bedroom 2	3.7 × 3.0 m
Terrace	10.4 sqm
Total	76.5 sqm
	900 sqft



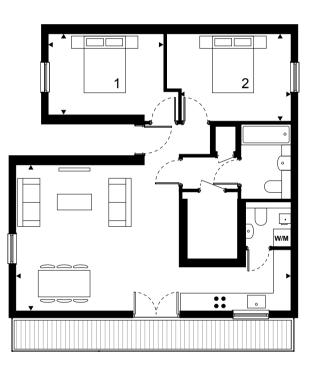



All measurements are approximate and are taken at maximum widths and lengths of rooms. Plans are drawn to scale at a design phase and may vary during build. Kitchen and wardrobe sizes and layouts may differ to those shown. Furniture layouts are indicative only (where they appear). All total sqft and sqm are gross measurements. Window styles and positions may vary. Floorplans are not to scale.



Help To Buy

HELP TO BUY

priced up to £600,000, and the contribution is up to 40%. Please contact the marketing agents to discuss your eligibility further.

HOW IT WORKS

The Help To Buy Scheme is available on units Help to Buy Equity Loans help home-buyers across England to purchase new-build properties with as little as 5% deposit. For more information and to download the buyers guide PDF please visit: helptobuy.gov.uk



Developer

DENIZ INVESTMENTS

Deniz Investments limited is a boutique property developer based locally and focused mainly on the North London property market. Having worked and lived in London, Deniz Investments build high quality specification schemes with the local buyer in mind.

Deniz Investments knows the local market very well and understands what makes a development a home. Established in 2016, Hamlet Gate is the developer's fifth new build development locally, having just completed on surrounding schemes in East Finchley and the Haringey ladder.

All of Deniz Investments' projects are constructed by its in house construction company to ensure it delivers an exceptional standard of living accommodation that provides affordable comfort alongside luxury living. Deniz Investments aims to deliver projects on time and to ensure the buyers customer journey is smooth, with the buyer being well informed throughout their property purchase.

info@denizinvestments.co.uk







HAMLET GATE

For any other enquiries, please contact the developers via: sales@hamletgate.co.uk

www.hamletgate.co.uk